
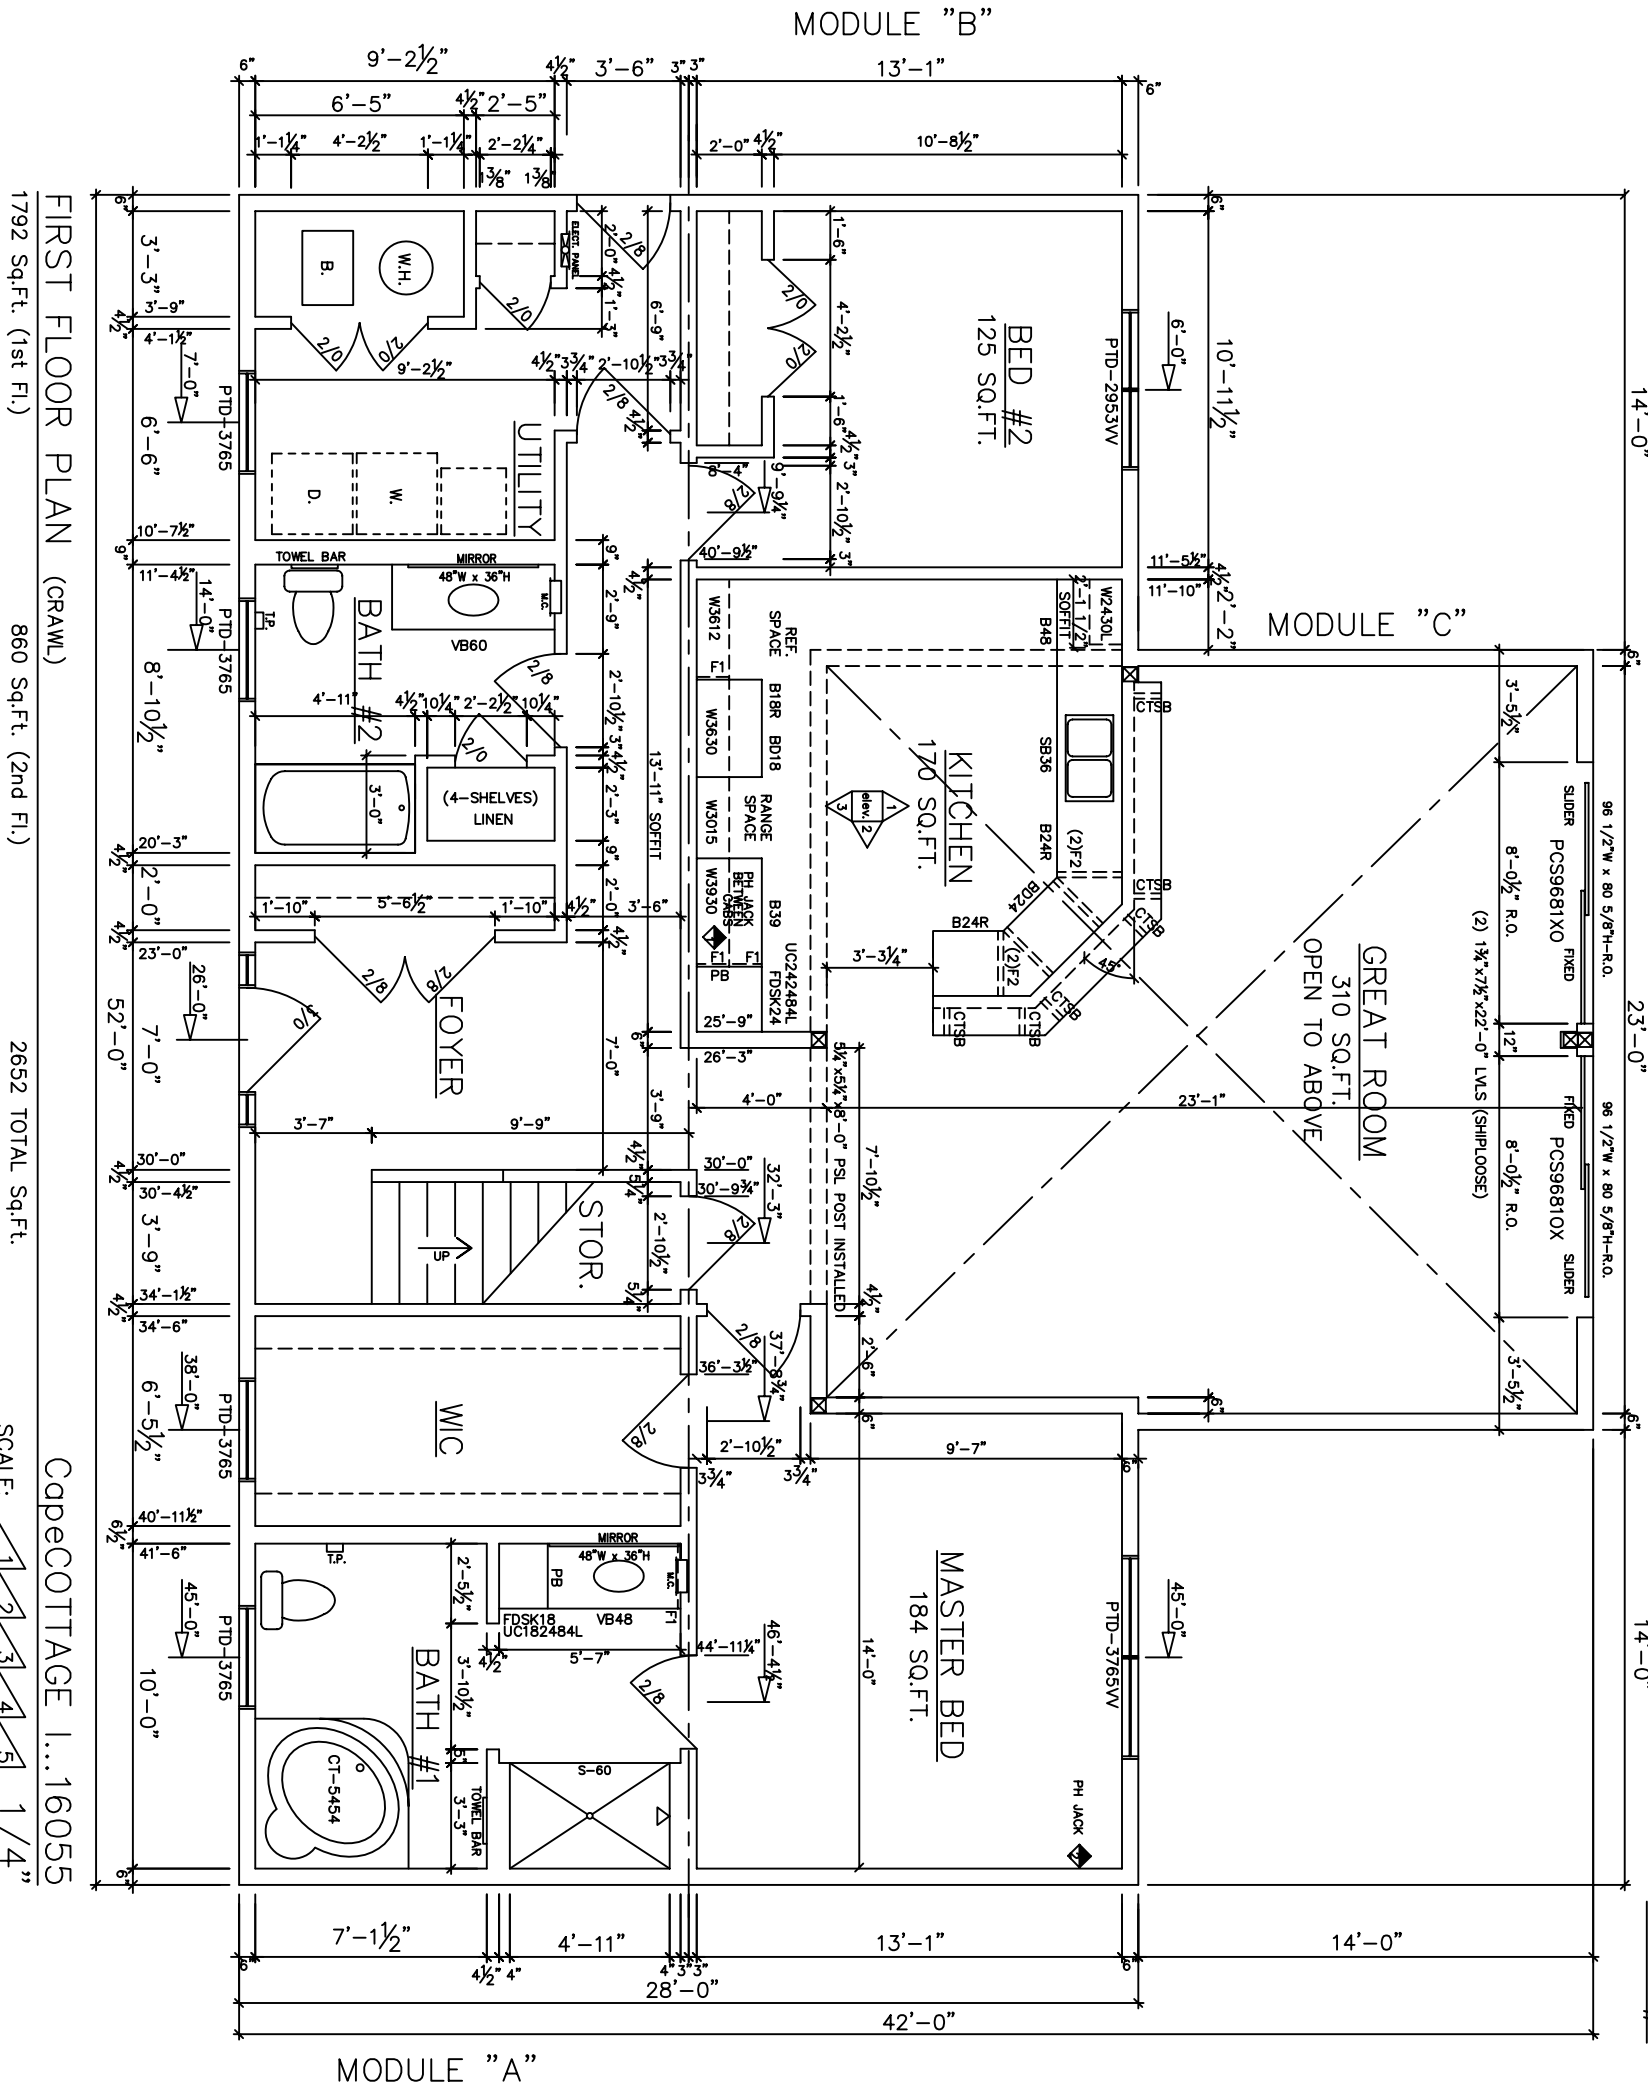


MARK	TYPE	PELLA WINDOW LEGEND	1-2-02	NOTES
FD355	DR-HING	84" x 58-3/4"	8400	
FD356	DR-HING	58" x 41-3/4"	8302	
FD357	DR-HING	58" x 57-3/4"	3046	
FD358	DR-HING	42" x 57-3/4"	3446	
FD359	DR-HING	58" x 53-3/4"	2-242	
FD360	DR-HING	78" x 65-3/4"	3046	
FD361	DR-HING	50" x 65-3/4"	3046	
FD362	DR-HING	50" x 48-3/4"	2620	
FD363	DR-HING	58" x 58-3/4"	3-2800	
FD364	DR-HING	60" x 81-1/4"	11" Projection	
FD365	DR-HING	60" x 81-1/4"	NO OR DR	
FD366	DR-HING	72" x 81-1/4"	NO OR DR	
FD367	DR-HING	84" x 81-1/4"	NO OR DR	
FD368	DR-HING	84" x 81-1/4"	NO OR DR	
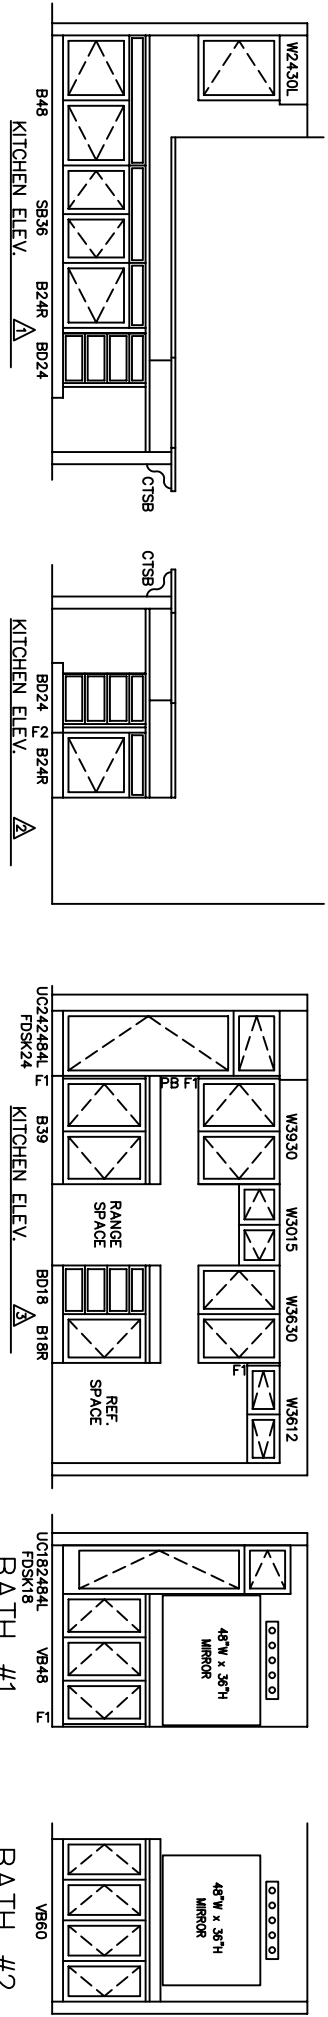

FIRST FLOOR PLAN (CRAWL) 1792 Sq.Ft. (1st Fl.) 860 Sq.Ft. (2nd Fl.) 2652 TOTAL Sq.Ft.

CapeCOTTAGE I...16055


SCALE: 1/4" = 1'-0"

Copyright 2005 General Housing Corp.

MODEL
16055F1

SHEET
1 of 1

TITLE
CapeCOTTAGE I...16055
CRAWL, LH., 2 BED, 2 BATH
FLOOR PLAN

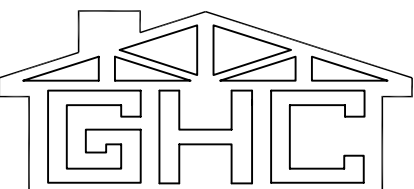

GENERAL HOUSING
CORPORATION
4650 E. WILDER RD.
BAY CITY, MICHIGAN 48706

DRN AST
DATE 2-7-05
CHK
REV